

\$100

**TOWN OF SEABROOK
SEWER DEPARTMENT &
WASTEWATER TREATMENT FACILITY**
PO Box 456 • WRIGHT'S ISLAND • SEABROOK, NH 03874
PHONE (603) 474-8012 • FAX (603) 474-8014

RECEIVED

NOV 18 2019

SEWER DEPARTMENT
TOWN OF SEABROOK



APPLICATION FOR SEWER SERVICE

DATE: 11/18/19

APPLICANT / BUSINESS NAME CHUCK WHITE / GRAY CONSTRUCTION

SERVICE ADDRESS 330 ASHLAND STREET

MAP 20 LOT 330 SEQ. - ZONING DISTRICT B1 IS LOT IN CURRENT USE? Y / N

MAILING ADDRESS PO Box 252 CITY RYE STATE NH ZIP 03870

PHONE 603-964-9234 CELL 603-312-3304 EMAIL chuck@graycontractors.com

PROPERTY OWNER (IF DIFFERENT THAN ABOVE) THOMAS MILBURY PHONE 978-985-4854

TYPE OF CONSTRUCTION (CHECK ALL THAT APPLY):

NEW CONSTRUCTION RESIDENTIAL SINGLE-FAMILY RESIDENTIAL MULTI-FAMILY _____

CONDO _____ MOBILE/MANUFACTURED HOME _____ COMMERCIAL _____ INDUSTRIAL _____

OTHER (PLEASE DESCRIBE): _____

BUILDING SIZE (IN SQUARE FEET) 1683

COMMENTS (IF APPLICABLE PLEASE LIST NO. OF BUILDINGS AND NO. OF UNITS):

FIXTURE COUNT

BATHROOM	KITCHEN	LAUNDRY	Misc
SHOWER/TUB COMBO <input type="text" value="2"/>	SINKS <input type="text" value="3"/>	WASHING MACHINE <input type="text" value="1"/>	HOSEBIBS <input type="text" value=""/>
BATHTUB <input type="text" value="0"/>	DISHWASHER <input type="text" value="2"/>	SINKS <input type="text" value="0"/>	BAR SINKS <input type="text" value=""/>
SHOWER <input type="text" value="2"/>	OTHER <input type="text" value=""/>	OTHER <input type="text" value=""/>	POOL (SIZE) <input type="text" value=""/>
OVERSIZED BATHTUB (EX: JACUZZI, SOAKER) <input type="text" value="0"/>	BIDET <input type="text" value=""/>		

PROPERTY OWNER SIGNATURE _____ DATE: _____

APPLICANT / CORPORATION OFFICER SIGNATURE [Signature] DATE: 11/18/19

CORPORATION NAME: GRAY CONSTRUCTION

OFFICERS NAME & TITLE (print) CHUCK WHITE / GENERAL MANAGER

I, CHUCK WHITE agree that I will not hold the Seabrook Sewer Department responsible for any damages to my property, which may be incurred during, or as a result of the sewer service installation.

[Signature]
Property Owner or Agent with Power of Attorney (Signature)

AMOUNT PAID \$100 CASH / CHECK # 18609 DATE RECEIVED 11/22 BY [Signature]

TOWN OF SEABROOK
SEWER DEPARTMENT &
WASTEWATER TREATMENT FACILITY
 PO BOX 456 • WRIGHT'S ISLAND • SEABROOK, NH 03874
 PHONE (603) 474-8012 • FAX (603) 474-8014



House Service Connection Ties

Address: 330 ASHLAND STREET
 Map: 20 Lot: 330 Seq: —

Please provide a sketch of the service connection with the approximate length. Please indicate the name of the street and a sketch of the house. In addition please show the approximate distances from any water lines on the property:

PLEASE SEE ATTACHED

Connection to Building

The applicant shall provide proper plumbing of building(s), which shall be in compliance with the International Plumbing Code as well as the rules and ordinances of the Town of Seabrook and the State of New Hampshire. The Town of Seabrook shall inspect and certify the plumbing, including the underground piping (before backfilling), prior to connection to the Town of Seabrook's sewer system.

--OFFICE USE ONLY--


GRANTED _____ DENIED _____ DATE _____

Board of Sewer Commissioners

REASON FOR DENIAL: _____ (CHAIRMAN)

[Signature] 12/2/19
 Sewer Superintendent Date

AMOUNT PAID _____ CASH / CHECK # _____ DATE RECEIVED _____ BY _____

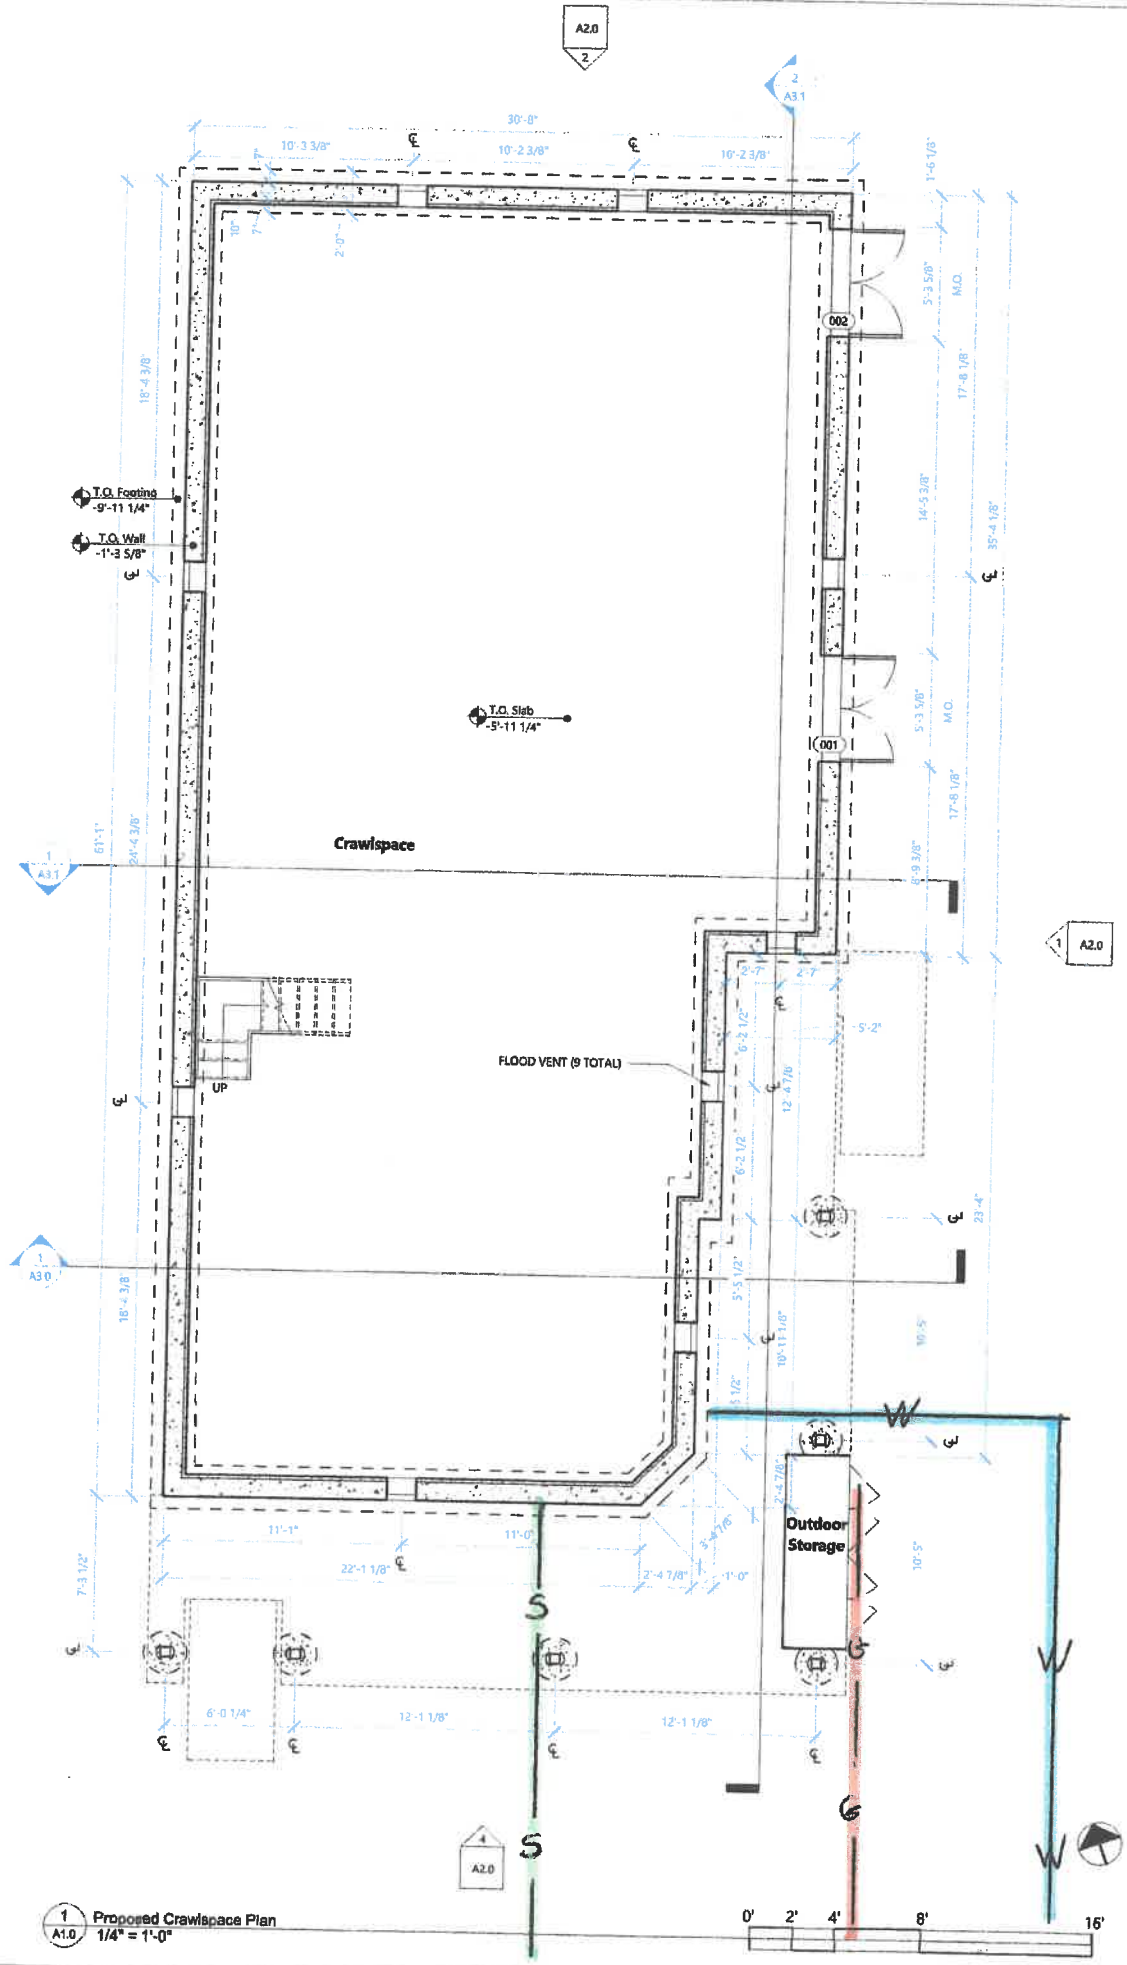

1 Proposed Crawlspace Plan
 A1.0 1/4" = 1'-0"

TMS
 architects
 residential division
 One Cote Street
 Eldredge Park
 Portsmouth, NH
 P. 603.436.4274
 F. 603.431.1828
 www.tmsarchitects.com

EVERGREEN
 STRUCTURAL ENGINEERING, PLLC

CIVIL ENGINEER
TFM
 Civil Engineers
 Structural Engineers
 Traffic Engineers
 Land Surveyors
 Landscape Architects
 Scientists

ELECTRICAL ENGINEER

MECHANICAL ENGINEER

Revision & Reissue Notes

Rev. No.	Date	Description

Design Development
 PROGRESS - NOT FOR CONSTRUCTION

PROJECT NUMBER
 2018073

Milbury New Home

330 Ashland St.
 Seabrook, NH

Crawlspace Plan

A1.0

DRAWN BY
 SD
 CHECKED BY
 RC
 SHEET SCALE
 As indicated
 SHEET DATE
 09/03/2019





